


Long diagram
↔ N inside west wall

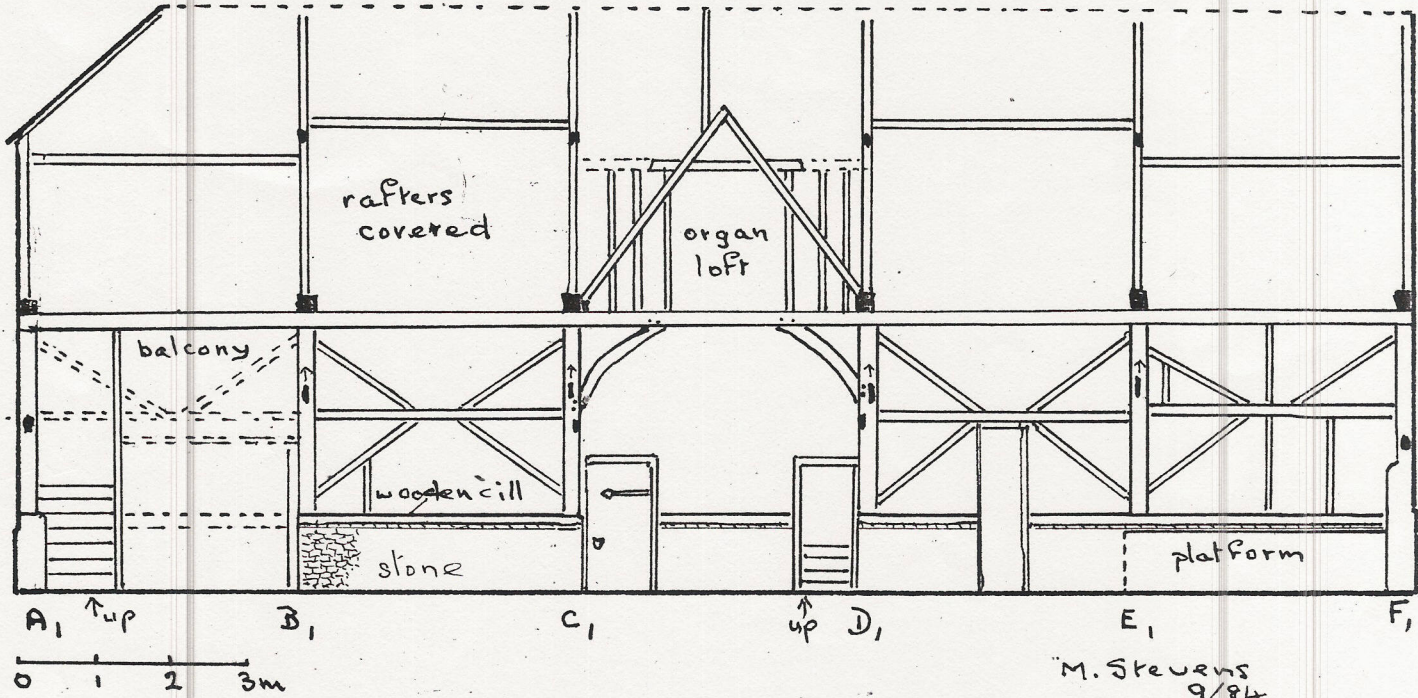

TRUSS B

